



# QT EcoClad Exterior Wall Panel

**QT Systems**

PO Box 6249 Acacia Ridge DC Q 4110 Australia


Ph: +61 7 3272 3424 Fx: +61 7 3272 3406



## Type 1 (B) - Plan

### QT®EcoClad Wall Panel

### FRL 90/90/90 from External Fire Source

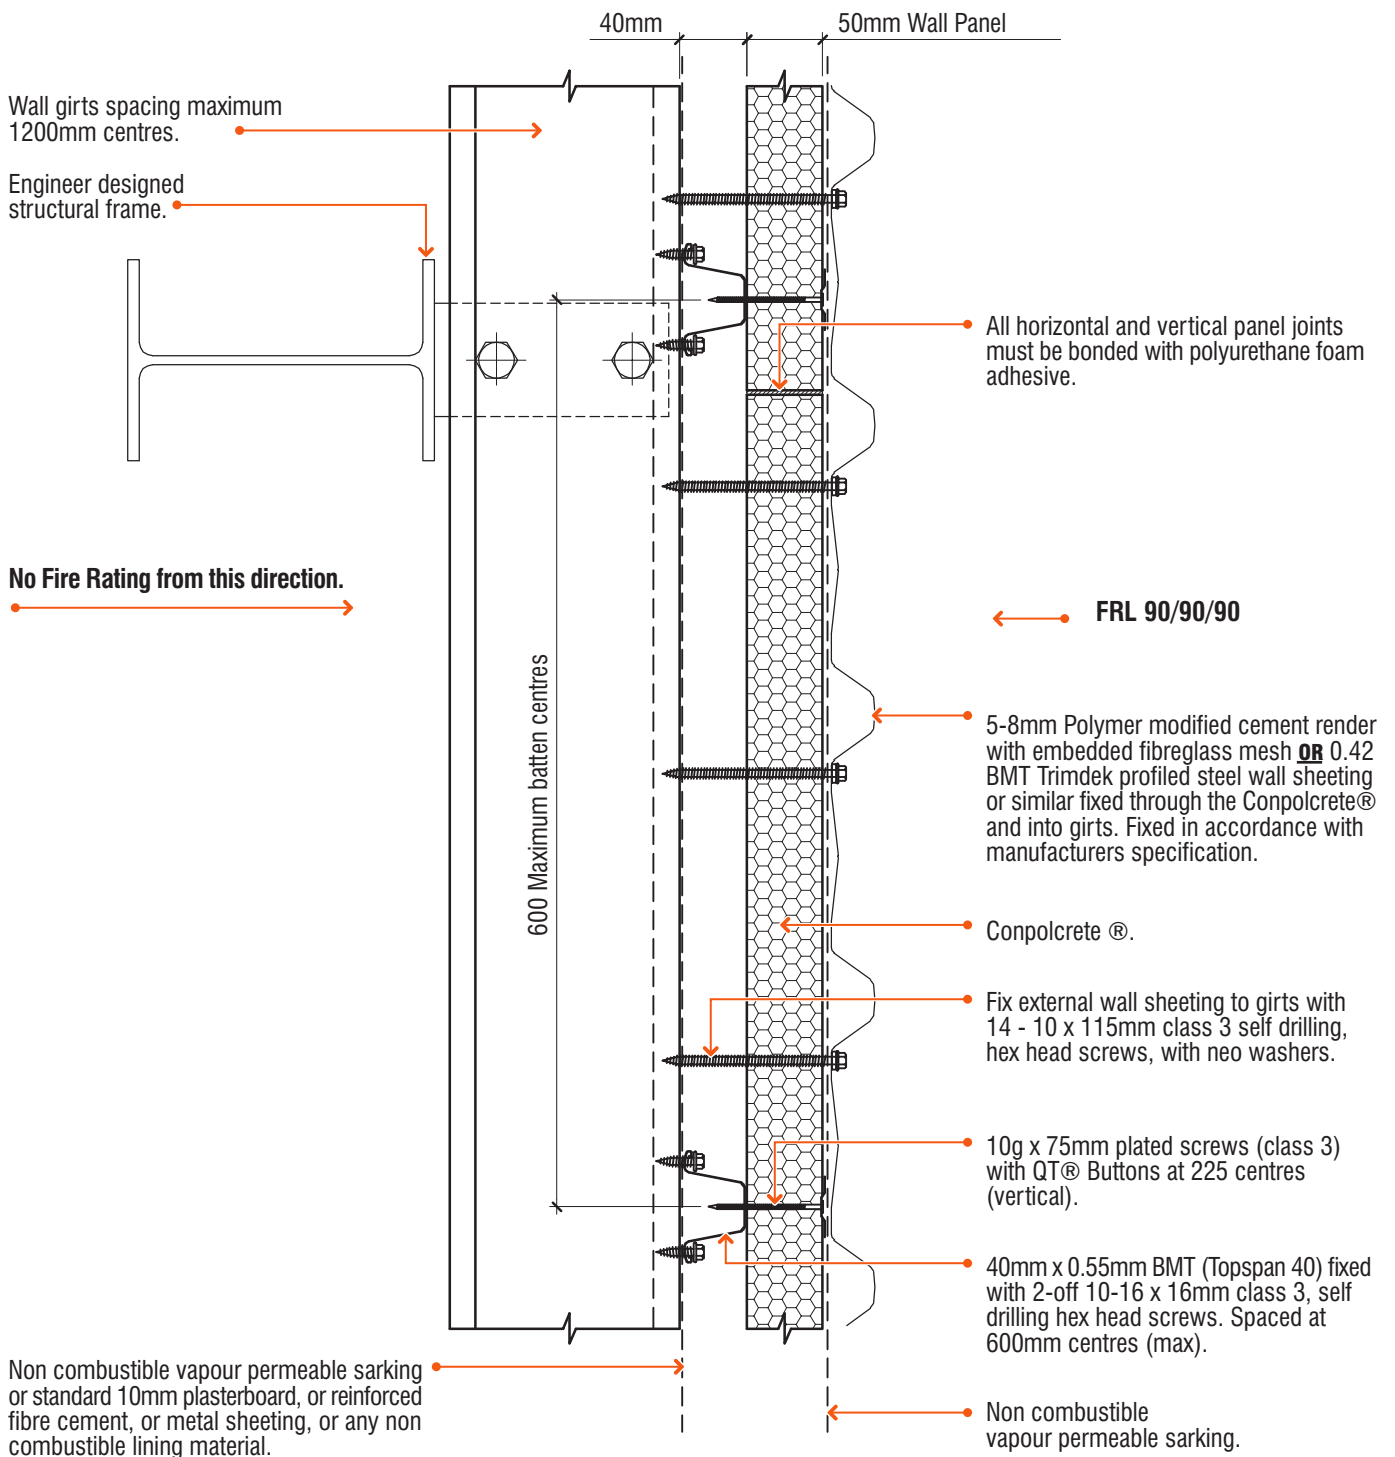



# QT EcoClad Exterior Wall Panel

**QT Systems**

PO Box 6249 Acacia Ridge DC Q 4110 Australia

Ph: +61 7 3272 3424 Fx: +61 7 3272 3406



## Type 2 (A) - Plan

### QT®EcoClad Wall Panel

#### FRL 90/90/90 from External Fire Source

