



# QT EcoClad Exterior Wall Panel


**QT Systems**

PO Box 6249 Acacia Ridge DC Q 4110 Australia

Ph: +61 7 3272 3424 Fx: +61 7 3272 3406



## Type 1 (B) - Cross Section Eaves Detail FRL 90/90/90 from External Fire Source

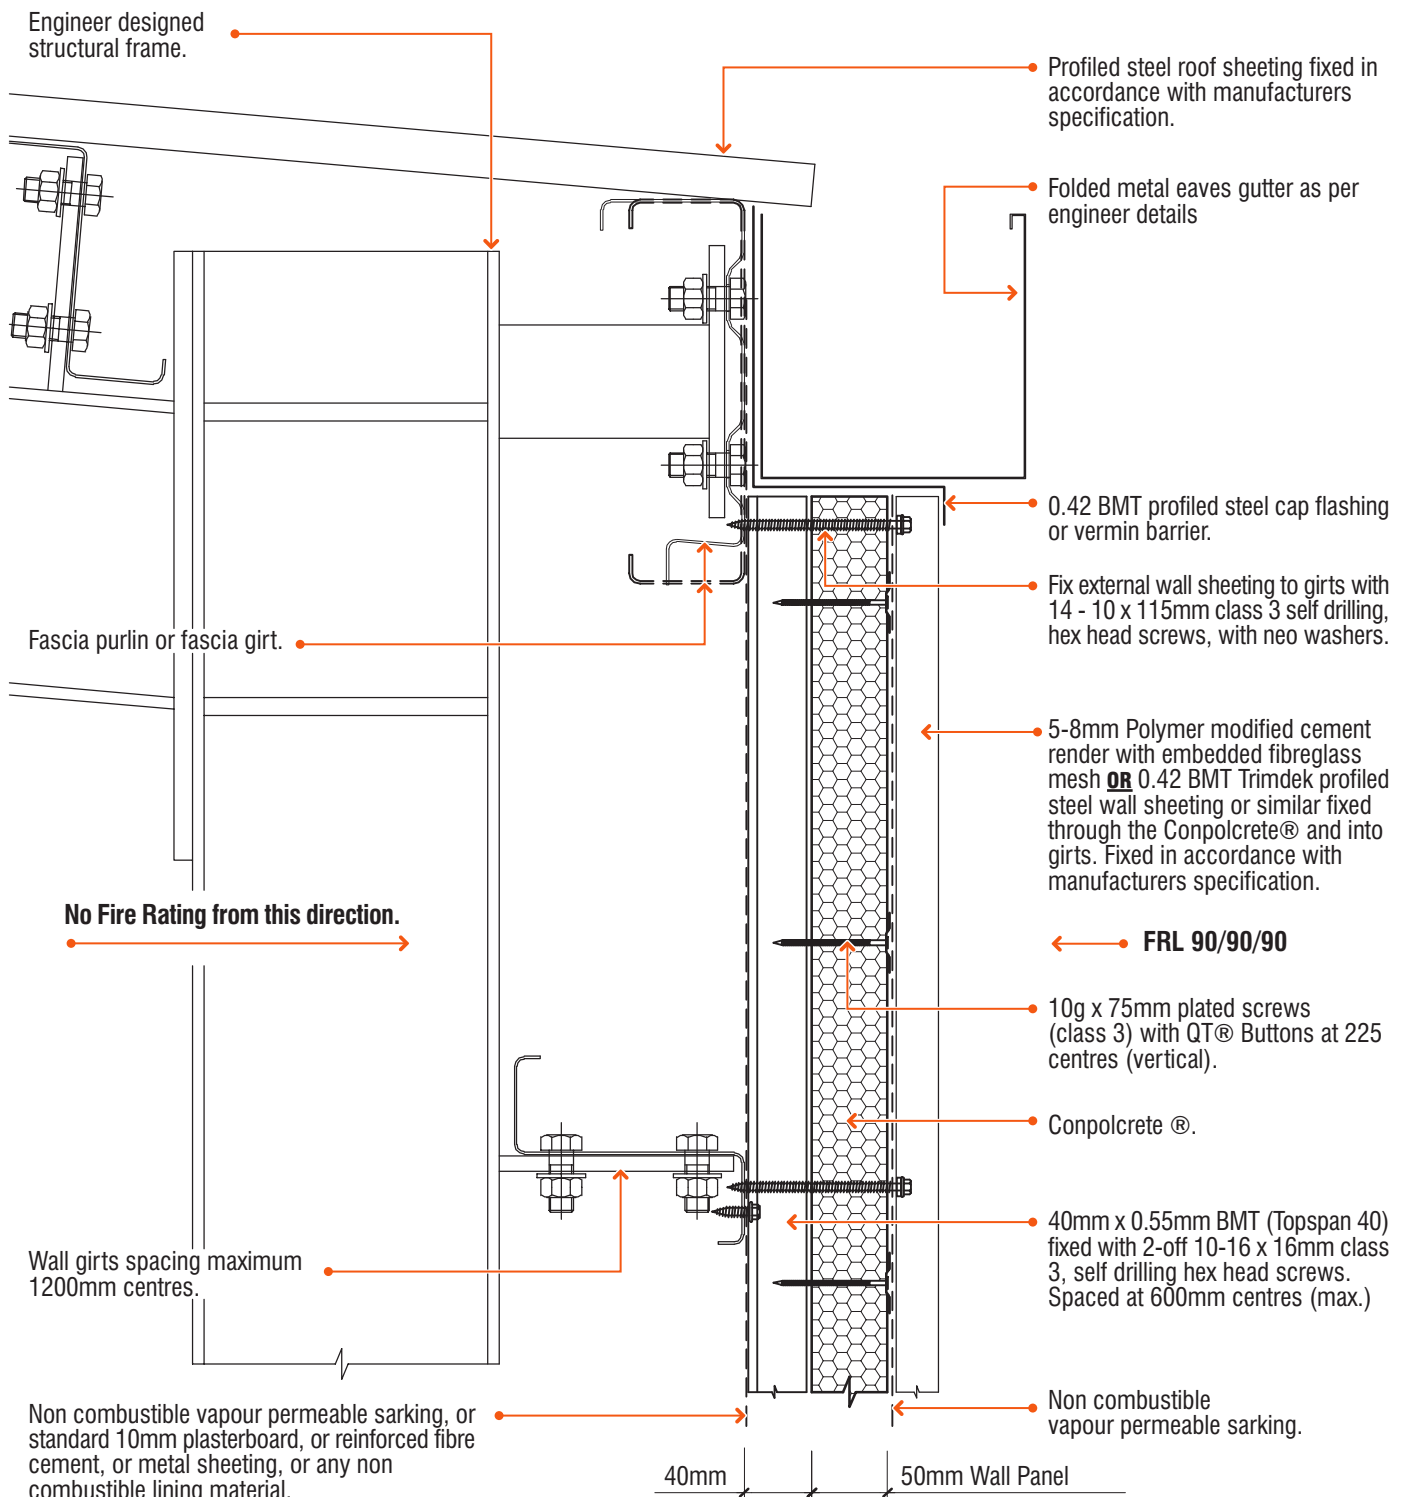



# QT EcoClad Exterior Wall Panel

**QT Systems**

PO Box 6249 Acacia Ridge DC Q 4110 Australia

Ph: +61 7 3272 3424 Fx: +61 7 3272 3406



## Type 2 (A) - Cross Section

### Eaves Detail

### FRL 90/90/90 from External Fire Source

